


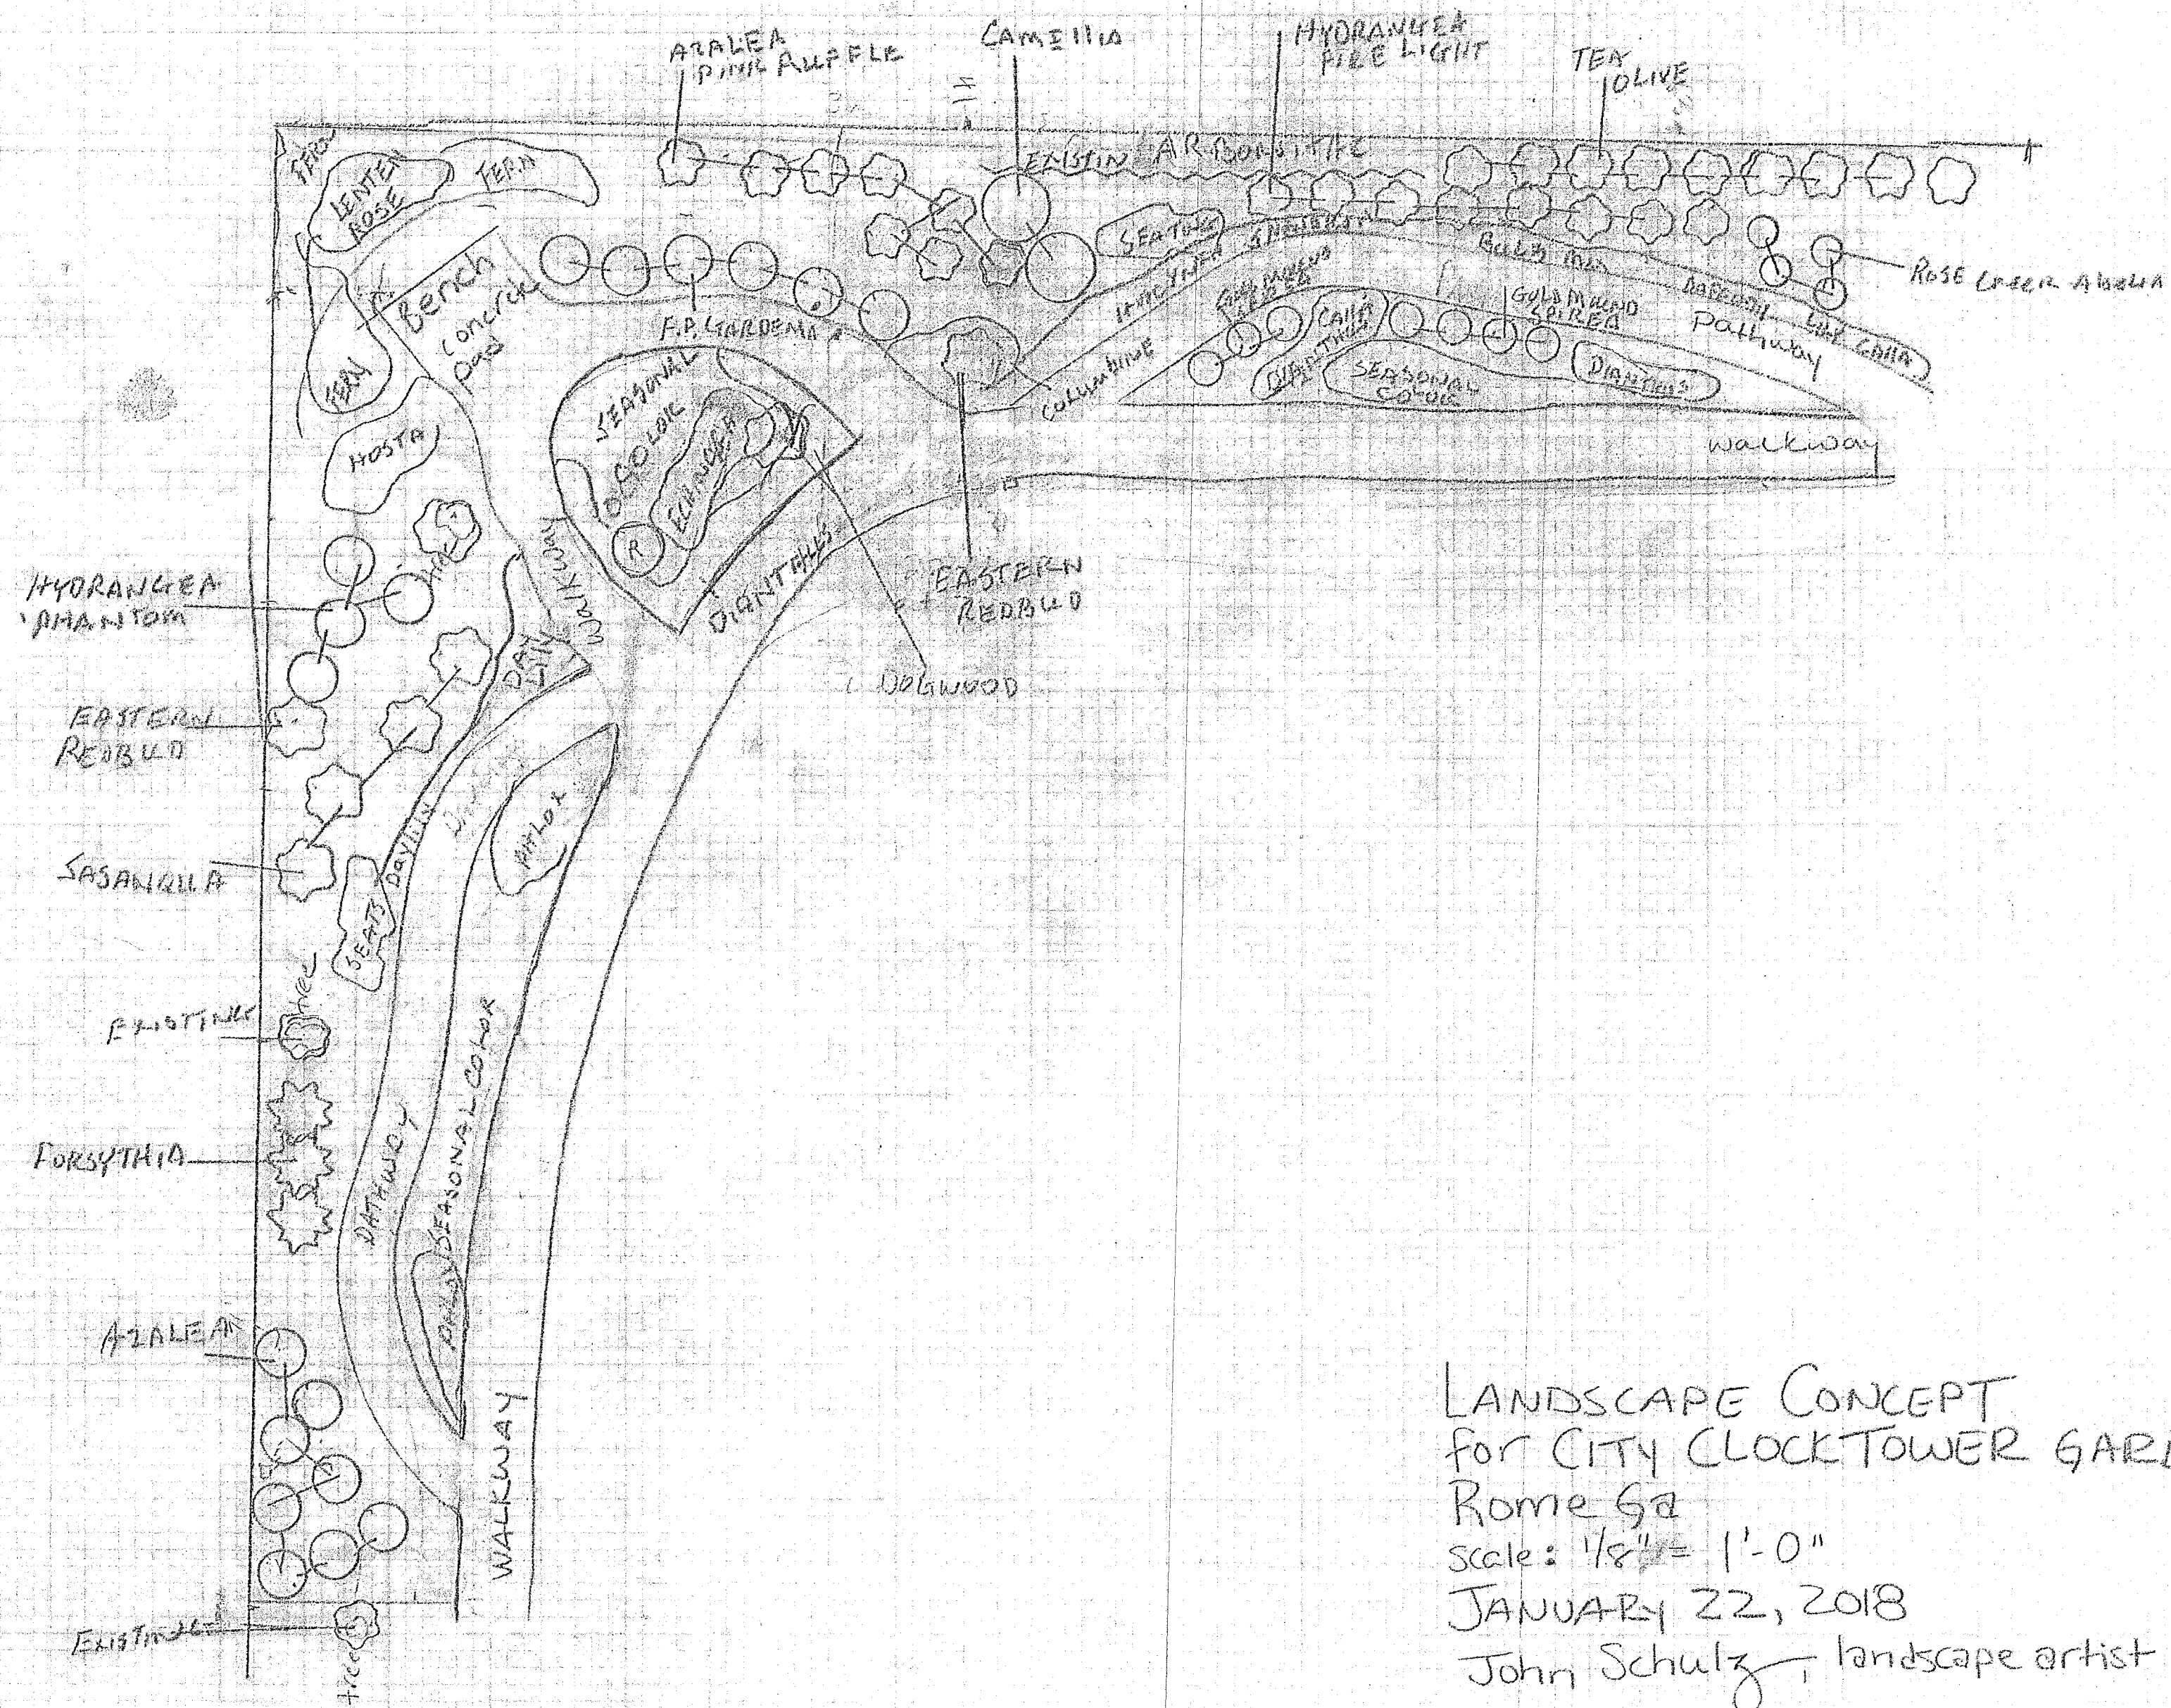

LANDSCAPE CONCEPT
 for CITY CLOCKTOWER GARDEN
 Rome GA
 scale: $\frac{1}{8}" = 1'-0"$
 JANUARY 22, 2018
 John Schultz, landscape artist